



**Maison 58 m<sup>2</sup> en bois kit RE2020  
avec permis de construire  
COLMAR V14.1\_A1  
6 x 7,2 m, MAISON KIT EN  
RE2020 AVEC PERMIS DE  
CONSTRUIRE, Système  
d'isolation THERMO +  
menuiseries PVC triple vitrage +  
façade peinte en trois couches +  
livraison**

Produit

#V14.1\_A1\_6x7,2\_DOMMIESZKALNYWSTANIEP  
ODSTAWOWYM\_WT2021\_Systemocie

**32960.00 €**

<https://chaletpro.fr/maison-58-m2-en-bois-kit-re-2020-avec-permis-de-construire-colmar-v14-1-a1>






All interior area	56.5 m <sup>2</sup>	Profile	S100_A1	Project	V14.1_A1_THERMO_5.2x7.3_S100	Scale
All roof area	55.2 m <sup>2</sup>	All terrace	25.2 m <sup>2</sup>	2026-05-26 16:47:20	Drawing name	3D VISUALIZATION



All interior area	56.5 m2	Profile	S100_A1	Project	V14.1_A1_THERMO_5.2x7.3_S100	Scale
All roof area	55.2 m2	All terrace	25.2 m2	2026-05-26 16:47:21	Drawing name	3D VISUALIZATION




PLAN DE RDC

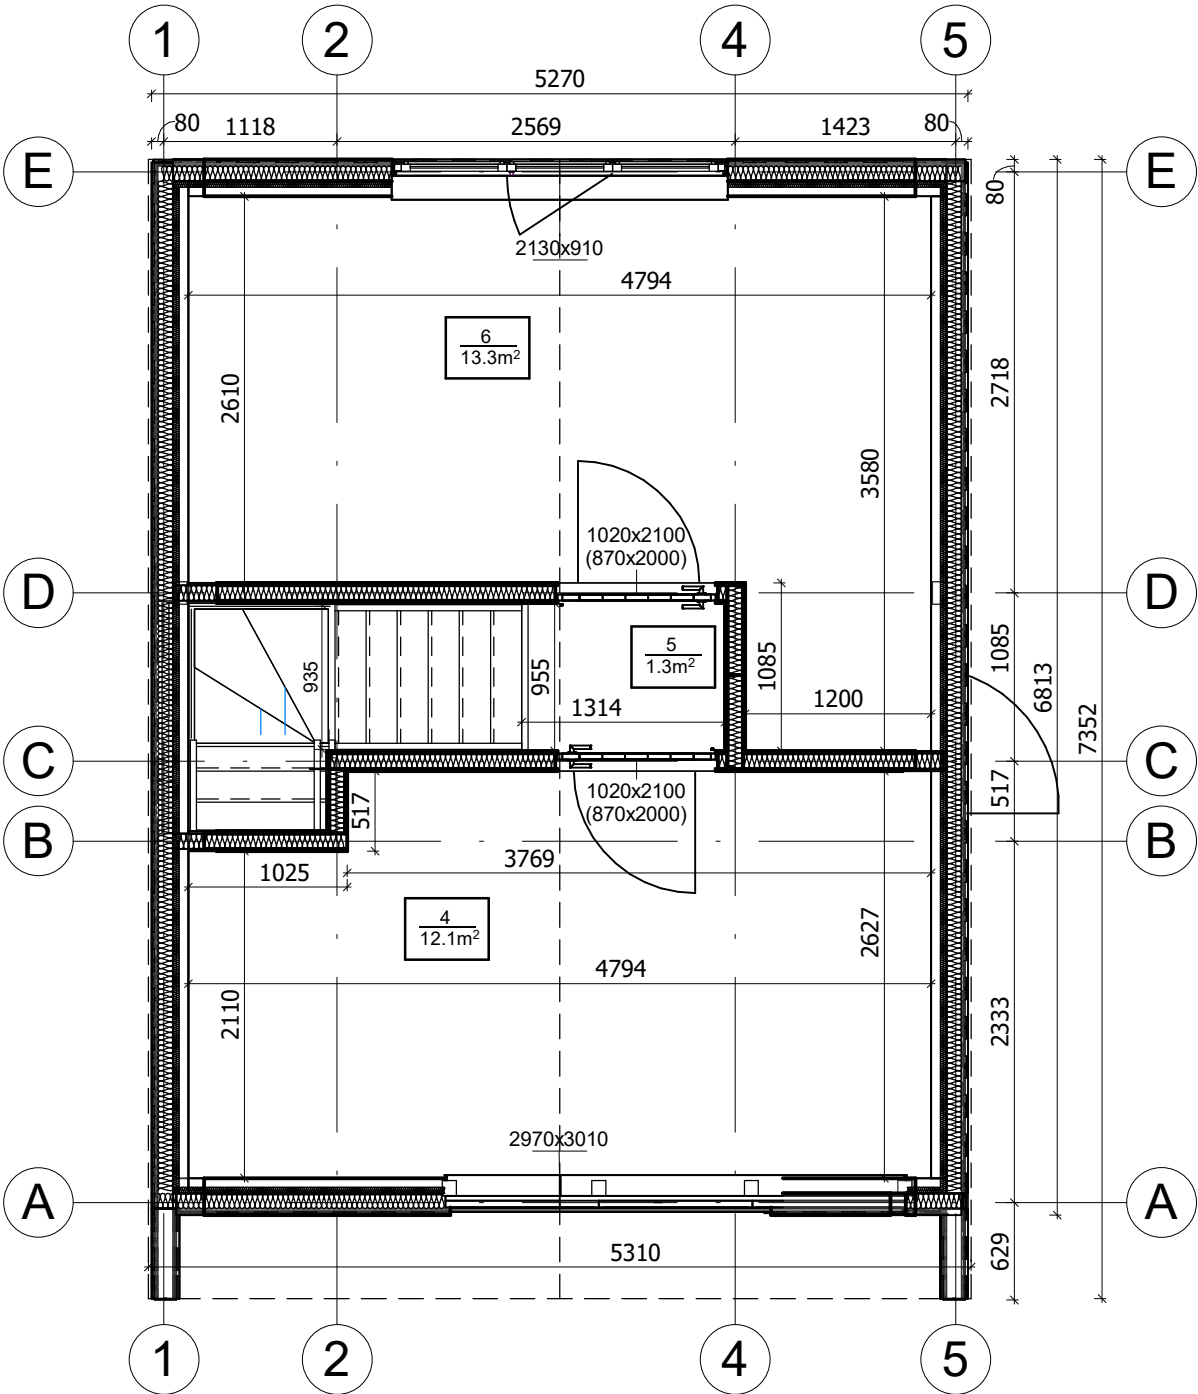

All interior area	56.5 m <sup>2</sup>	Profile	S100_A1	Project	V14.1_A1_THERMO_5.2x7.3_S100	Scale	
All roof area	55.2 m <sup>2</sup>	All terrace	25.2 m <sup>2</sup>	2026-05-26 16:41:19	Drawing name	2 FLOOR PLAN	1 : 50

# PLAN DE COUPE

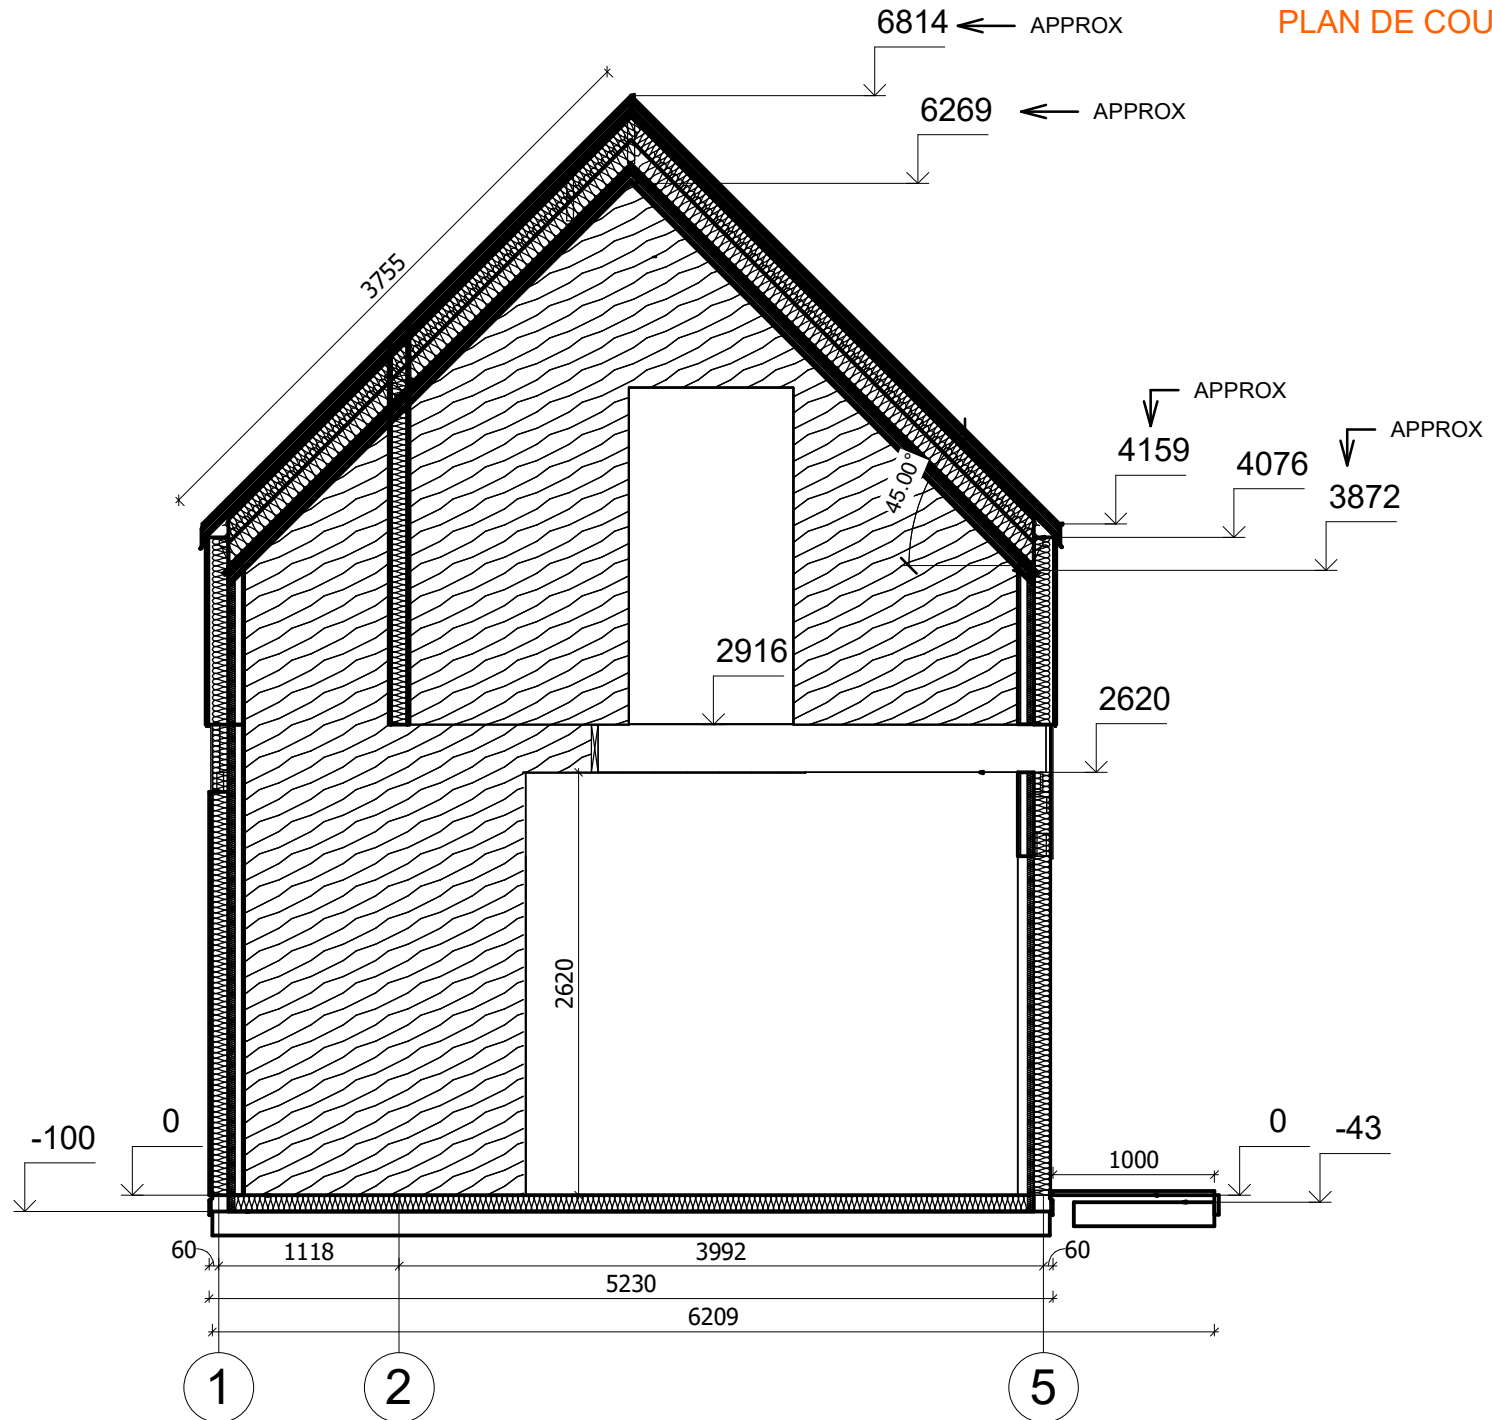

All interior area	56.5 m <sup>2</sup>	Profile	S100_A1	Project	V14.1_A1_THERMO_5.2x7.3_S100	Scale	
All roof area	55.2 m <sup>2</sup>	All terrace	25.2 m <sup>2</sup>	2026-05-26 15:26:59	Drawing name	VERTICAL SECTION C-15	1 : 48