



CHALET
PRO



**Maison 58 m² en bois kit RE2020
avec permis de construire
COLMAR V14.1_A1
6 x 7,2 m, MAISON MONTÉE EN
RE2020 AVEC PERMIS DE
CONSTRUIRE ET GARANTIE
DÉCENNALE, Système
d'isolation THERMO +
menuiseries PVC triple vitrage +
façade peinte en trois couches +
couverture de toiture + kit de
gouttière + livraison et montage
du kit**

Produit

#V14.1_A1_6x7,2_DOMMIESZKALNYWSTANIES
UROWYMZAMKNIĘTYM_WT2021_Ciep

50010.00 €

<https://chaletpro.fr/maison-58-m2-en-bois-kit-re-2020-avec-permis-de-construire-colmar-v14-1-a1>




Tel.: 04 85 44 00 20
Email: ventes@chaletpro.fr
www.chaletpro.fr



All interior area	56.5 m ²	Profile	S100_A1	Project	V14.1_A1_THERMO_5.2x7.3_S100	Scale
All roof area	55.2 m ²	All terrace	25.2 m ²	2026-05-26 16:47:20	Drawing name	3D VISUALIZATION



All interior area	56.5 m2	Profile	S100_A1	Project	V14.1_A1_THERMO_5.2x7.3_S100	Scale
All roof area	55.2 m2	All terrace	25.2 m2	2026-05-26 16:47:21	Drawing name	3D VISUALIZATION

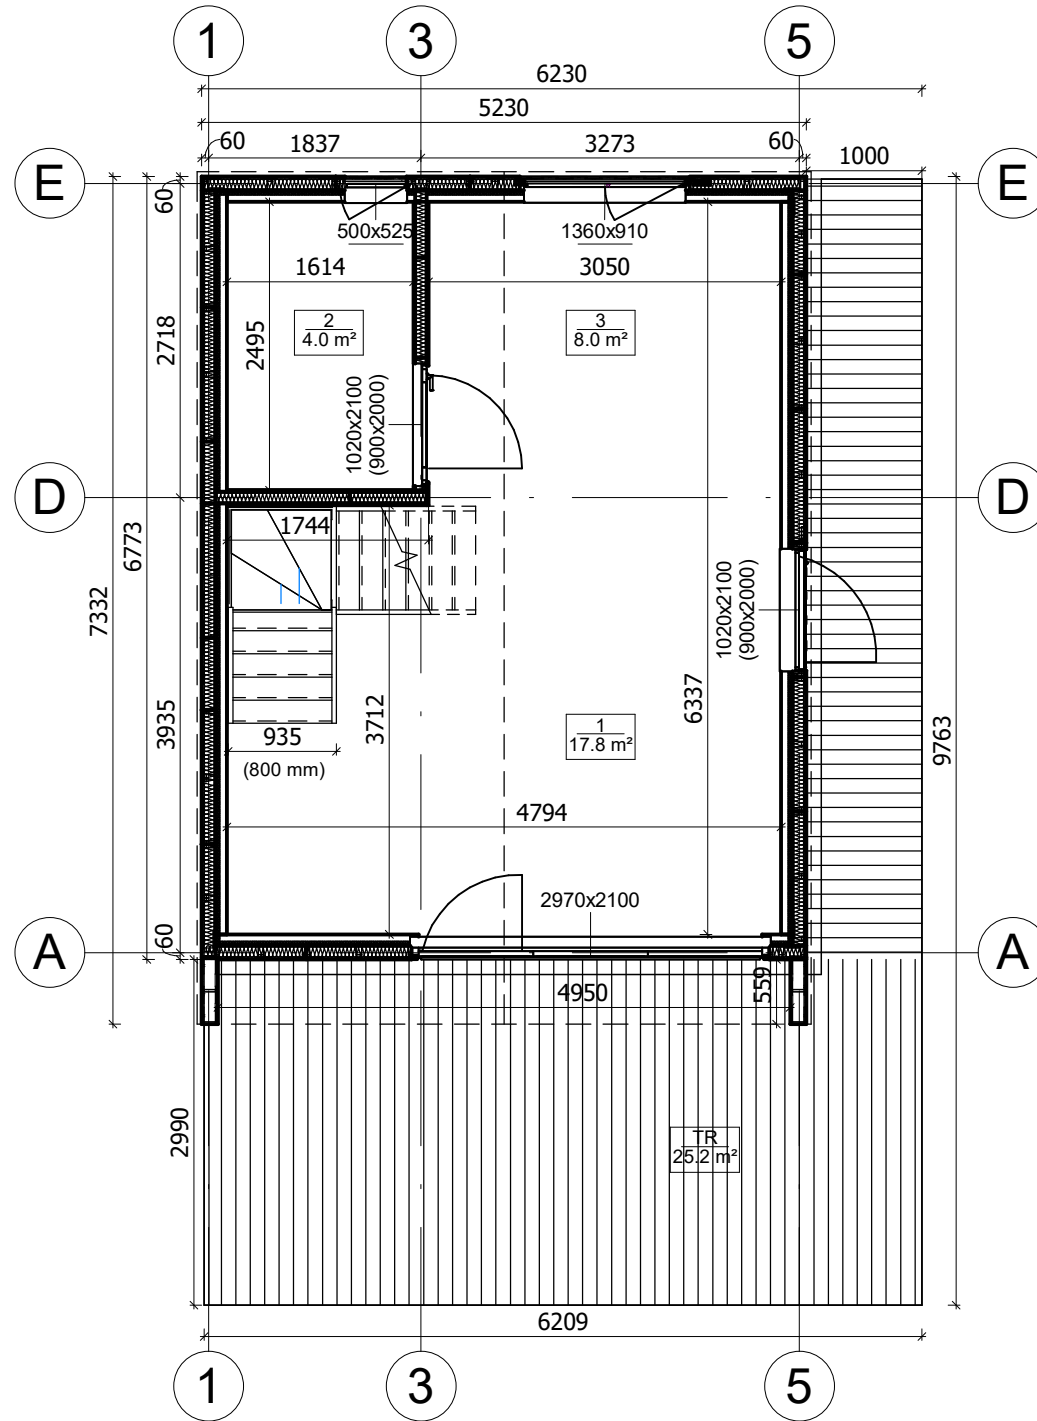


Option terrasse




All interior area	56.5 m ²	Profile	S100_A1	Project	V14.1_A1_THERMO_5.2x7.3_S100	Scale	
All roof area	55.2 m ²	All terrace	25.2 m ²	2026-05-26 16:41:17	Drawing name	1 FLOOR PLAN	1 : 67

PLAN DE RDC

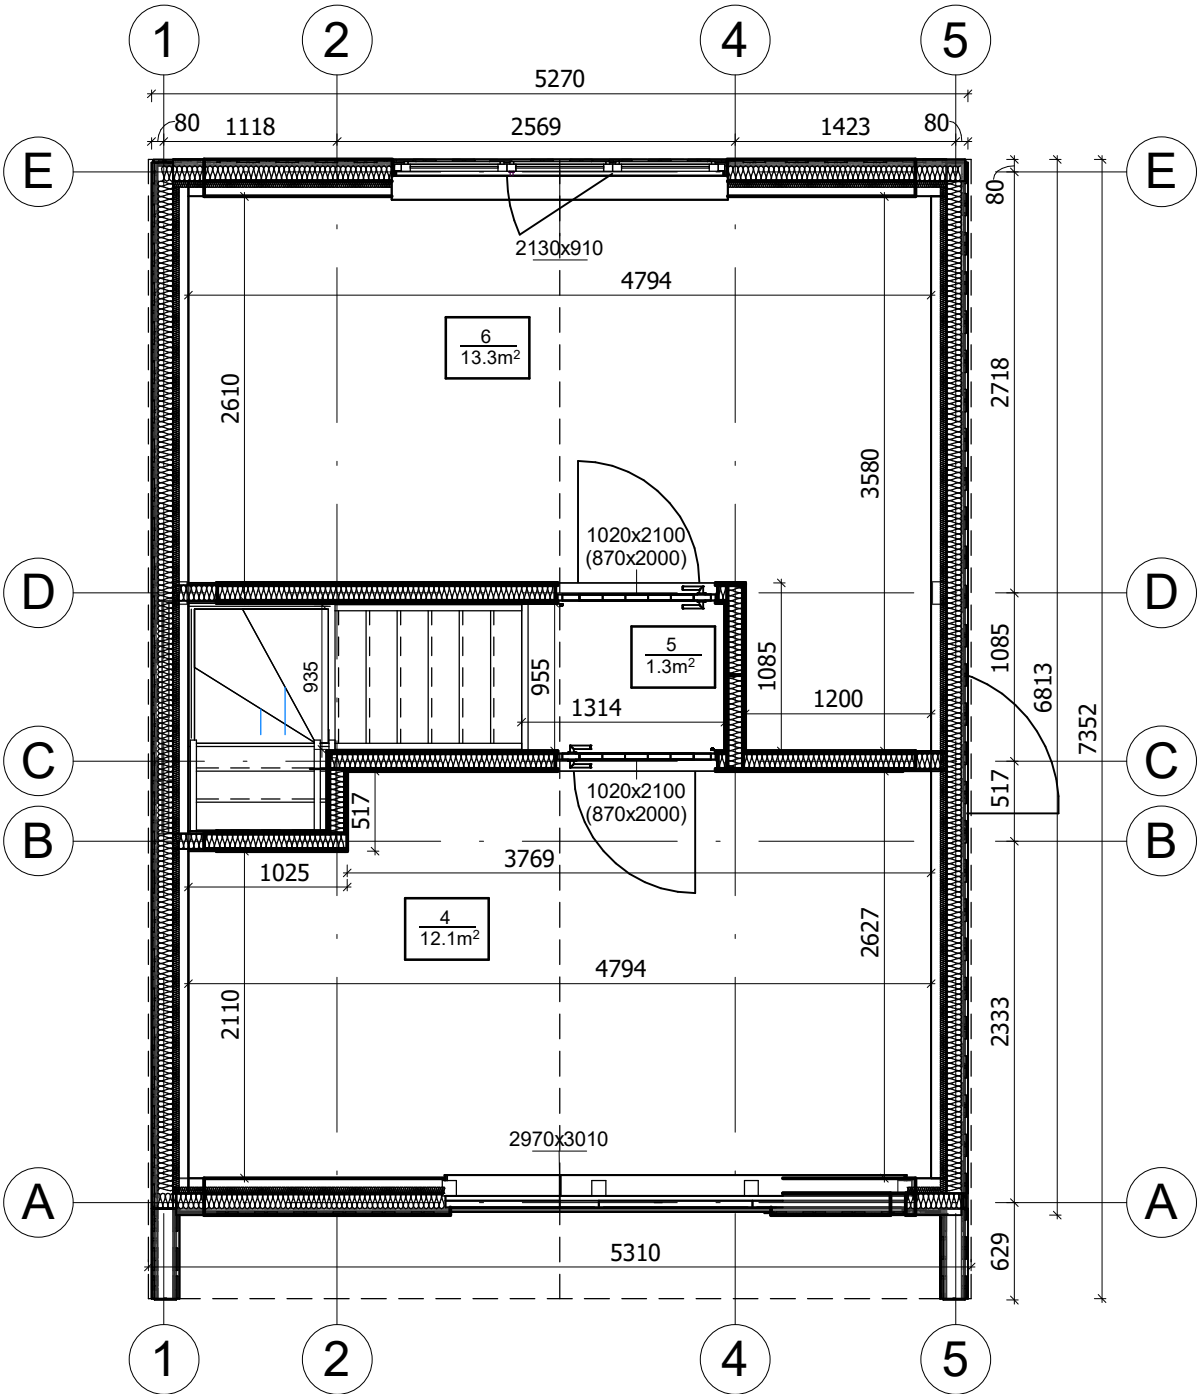

All interior area	56.5 m2	Profile	S100_A1	Project	V14.1_A1_THERMO_5.2x7.3_S100	Scale	
All roof area	55.2 m2	All terrace	25.2 m2	2026-05-26 16:41:19	Drawing name	2 FLOOR PLAN	1 : 50

PLAN DE COUPE

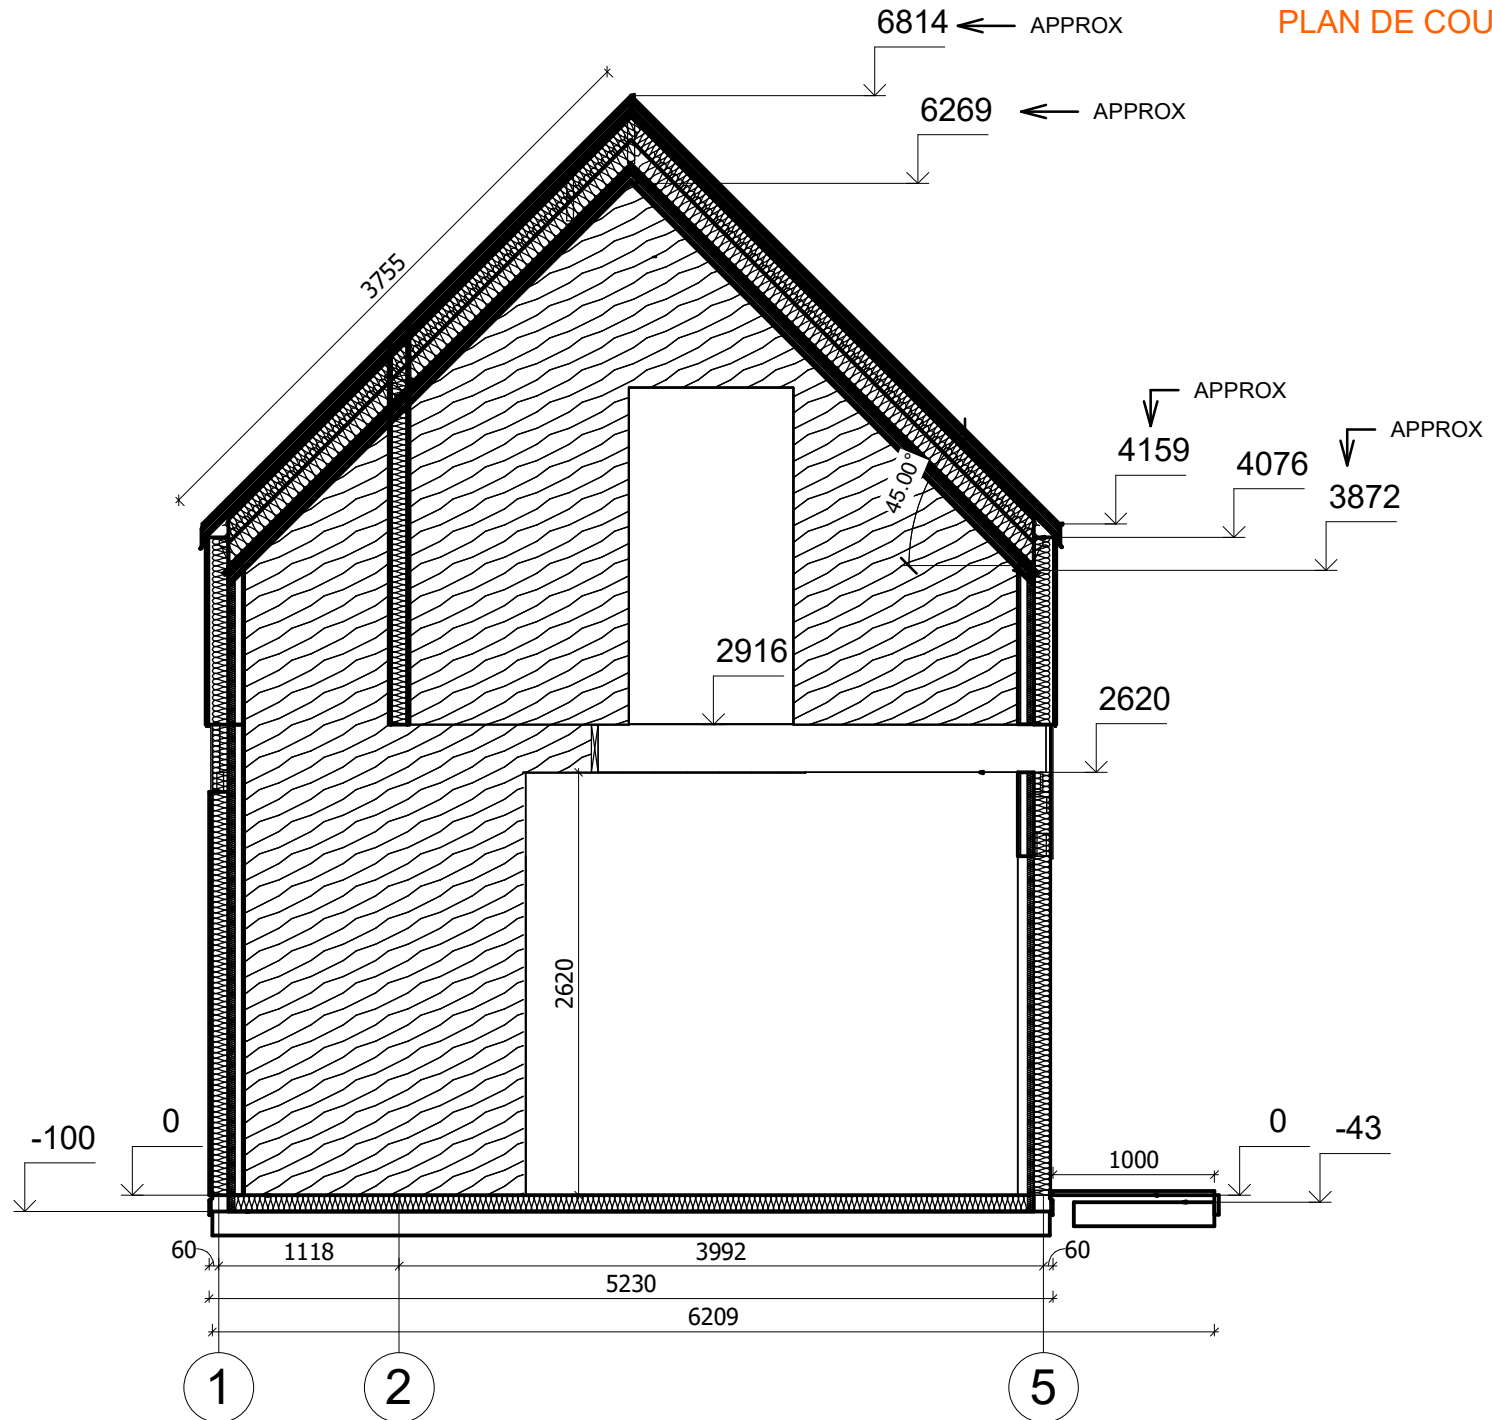

All interior area	56.5 m ²	Profile	S100_A1	Project	V14.1_A1_THERMO_5.2x7.3_S100	Scale	
All roof area	55.2 m ²	All terrace	25.2 m ²	2026-05-26 15:26:59	Drawing name	VERTICAL SECTION C-15	1 : 48